





**FRONT ELEVATION**

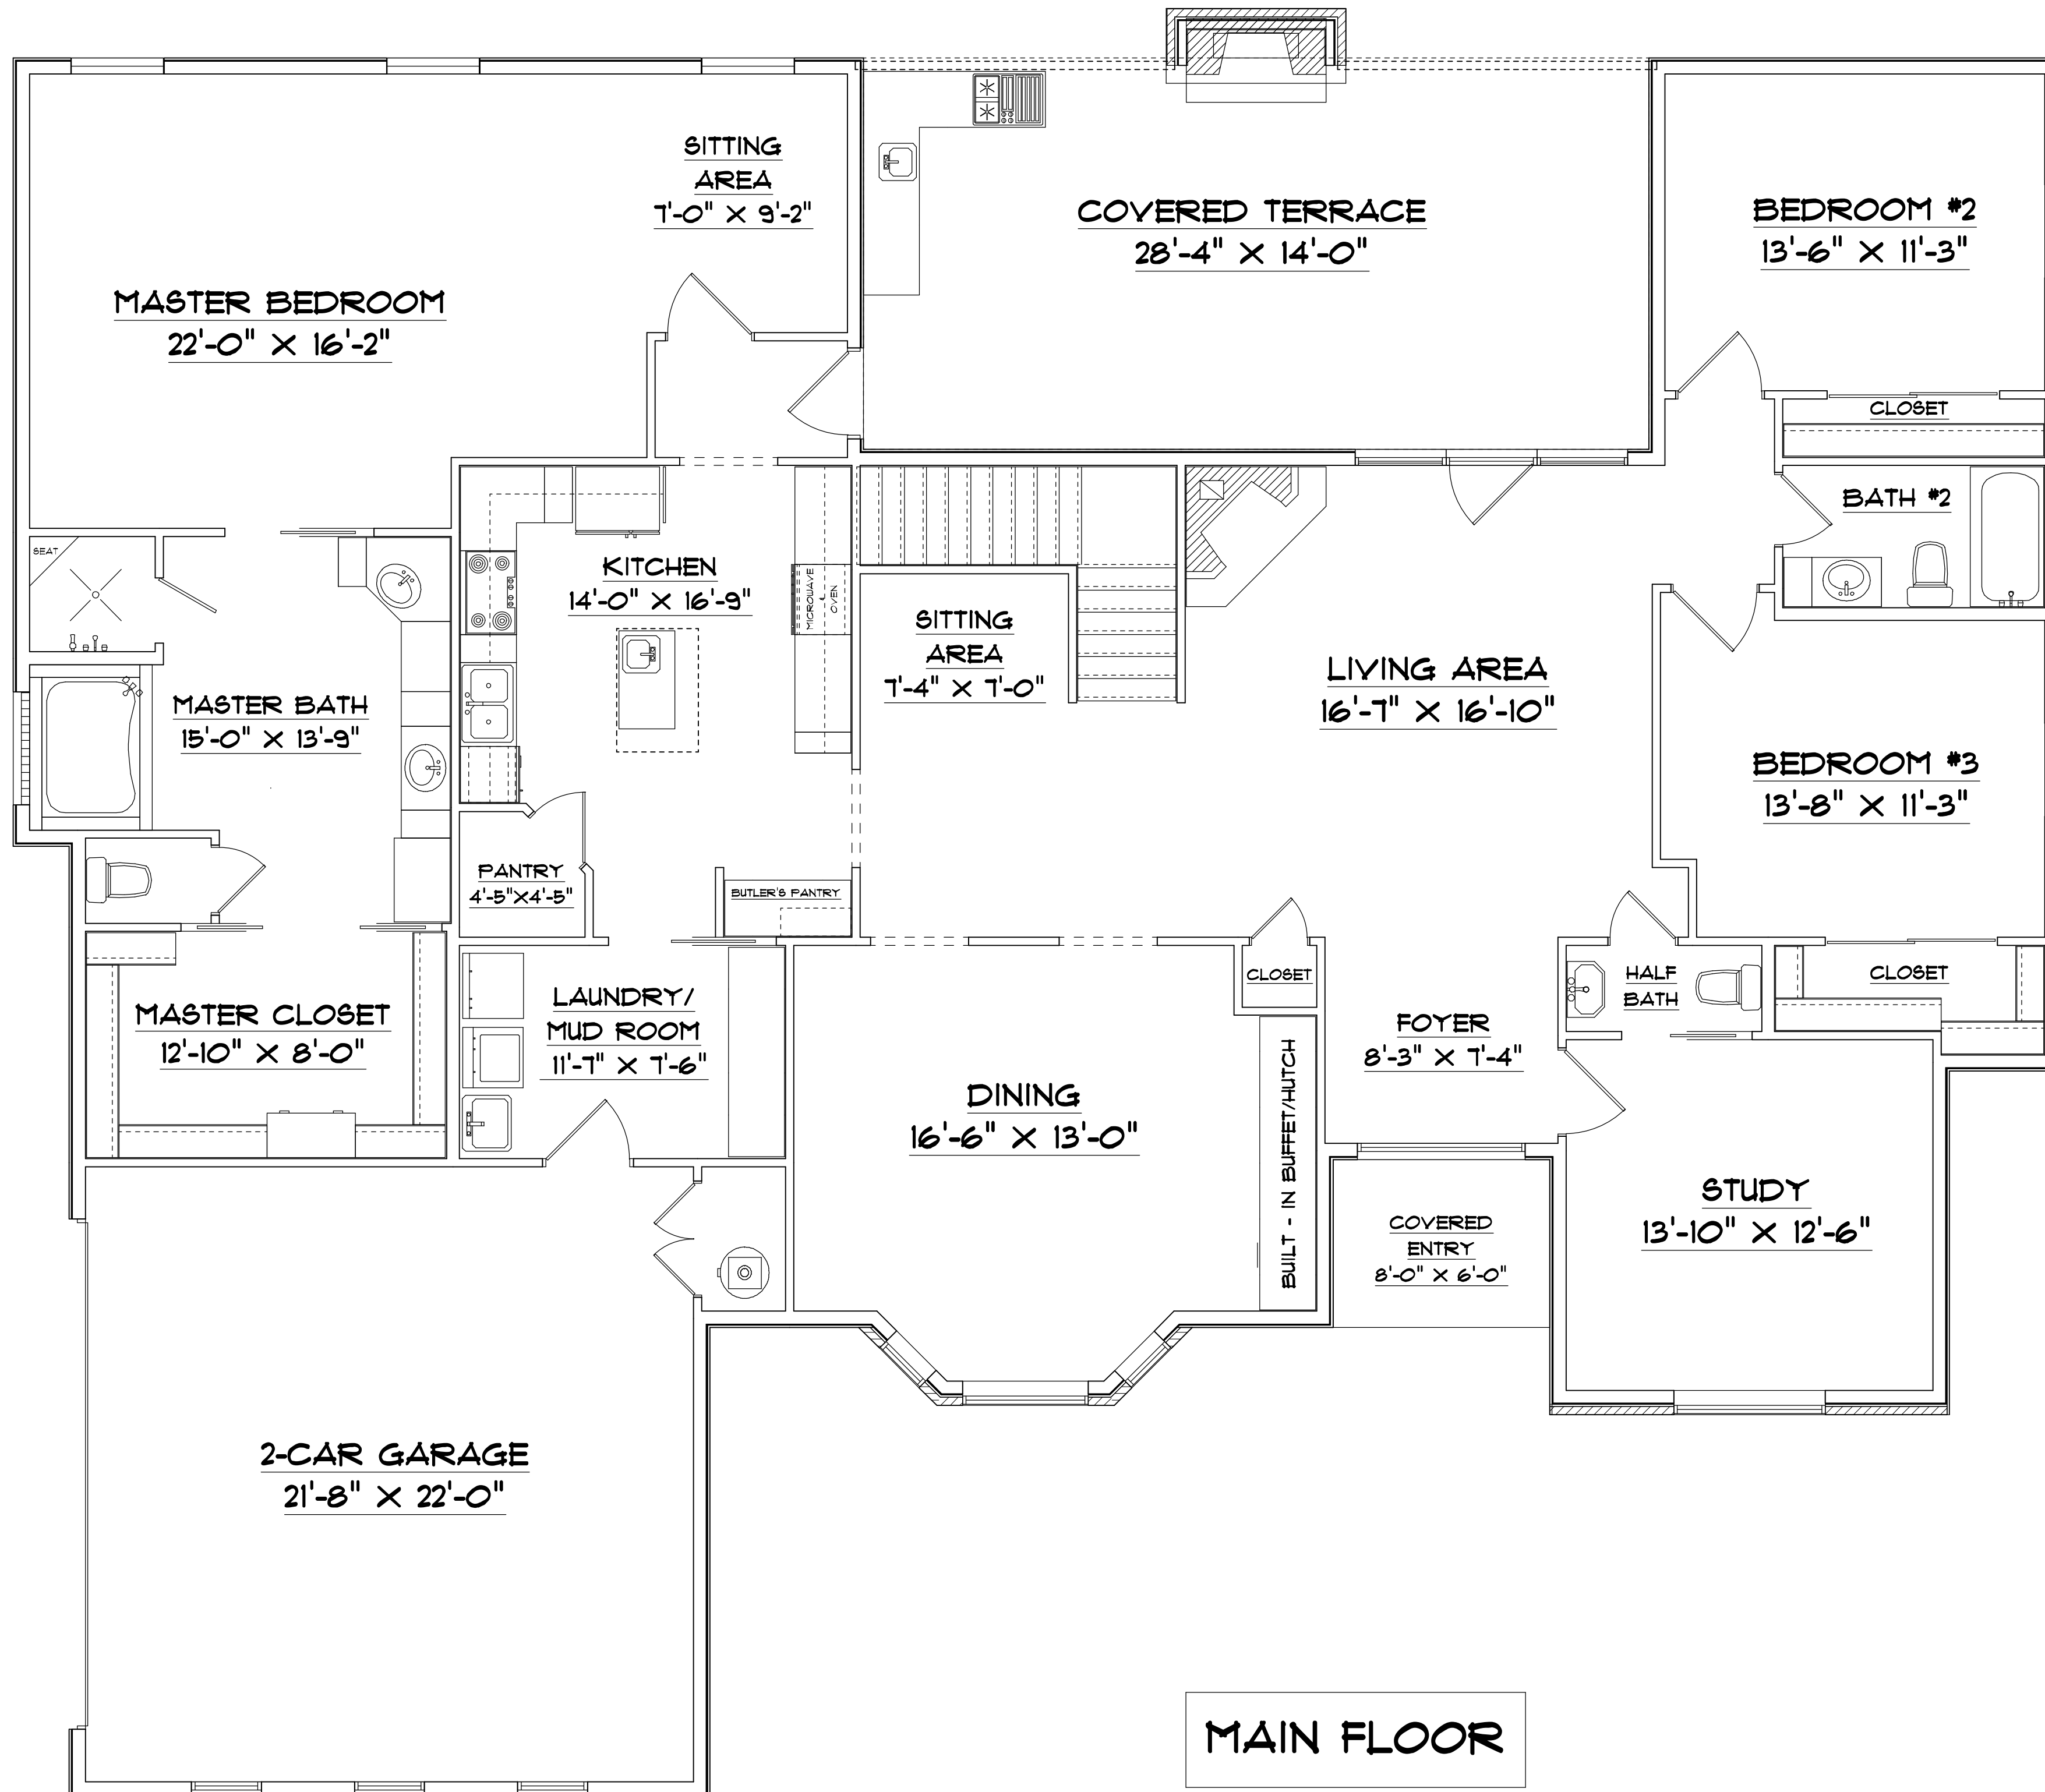

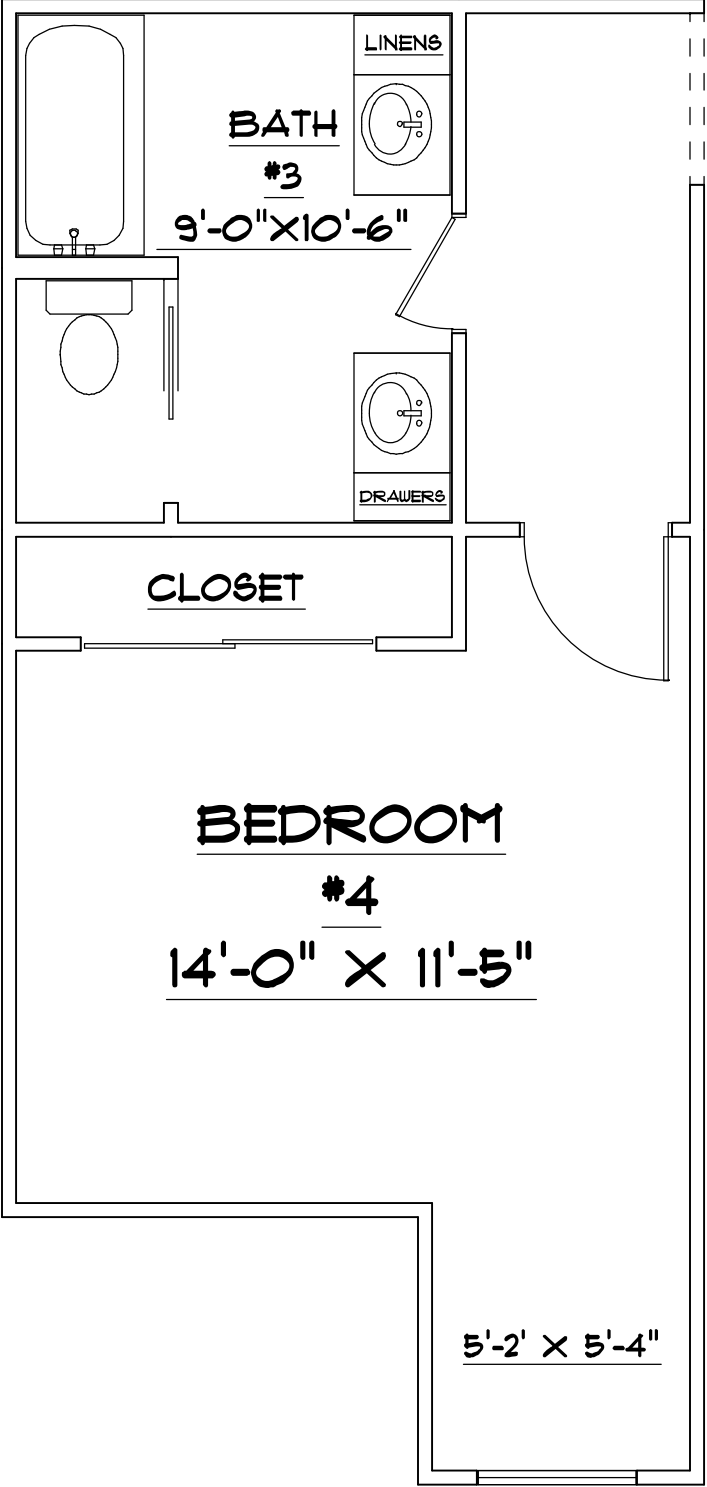

**2ND STORY**