


NOT FOR  
CONSTRUCTION

FRONT  
ELEVATION

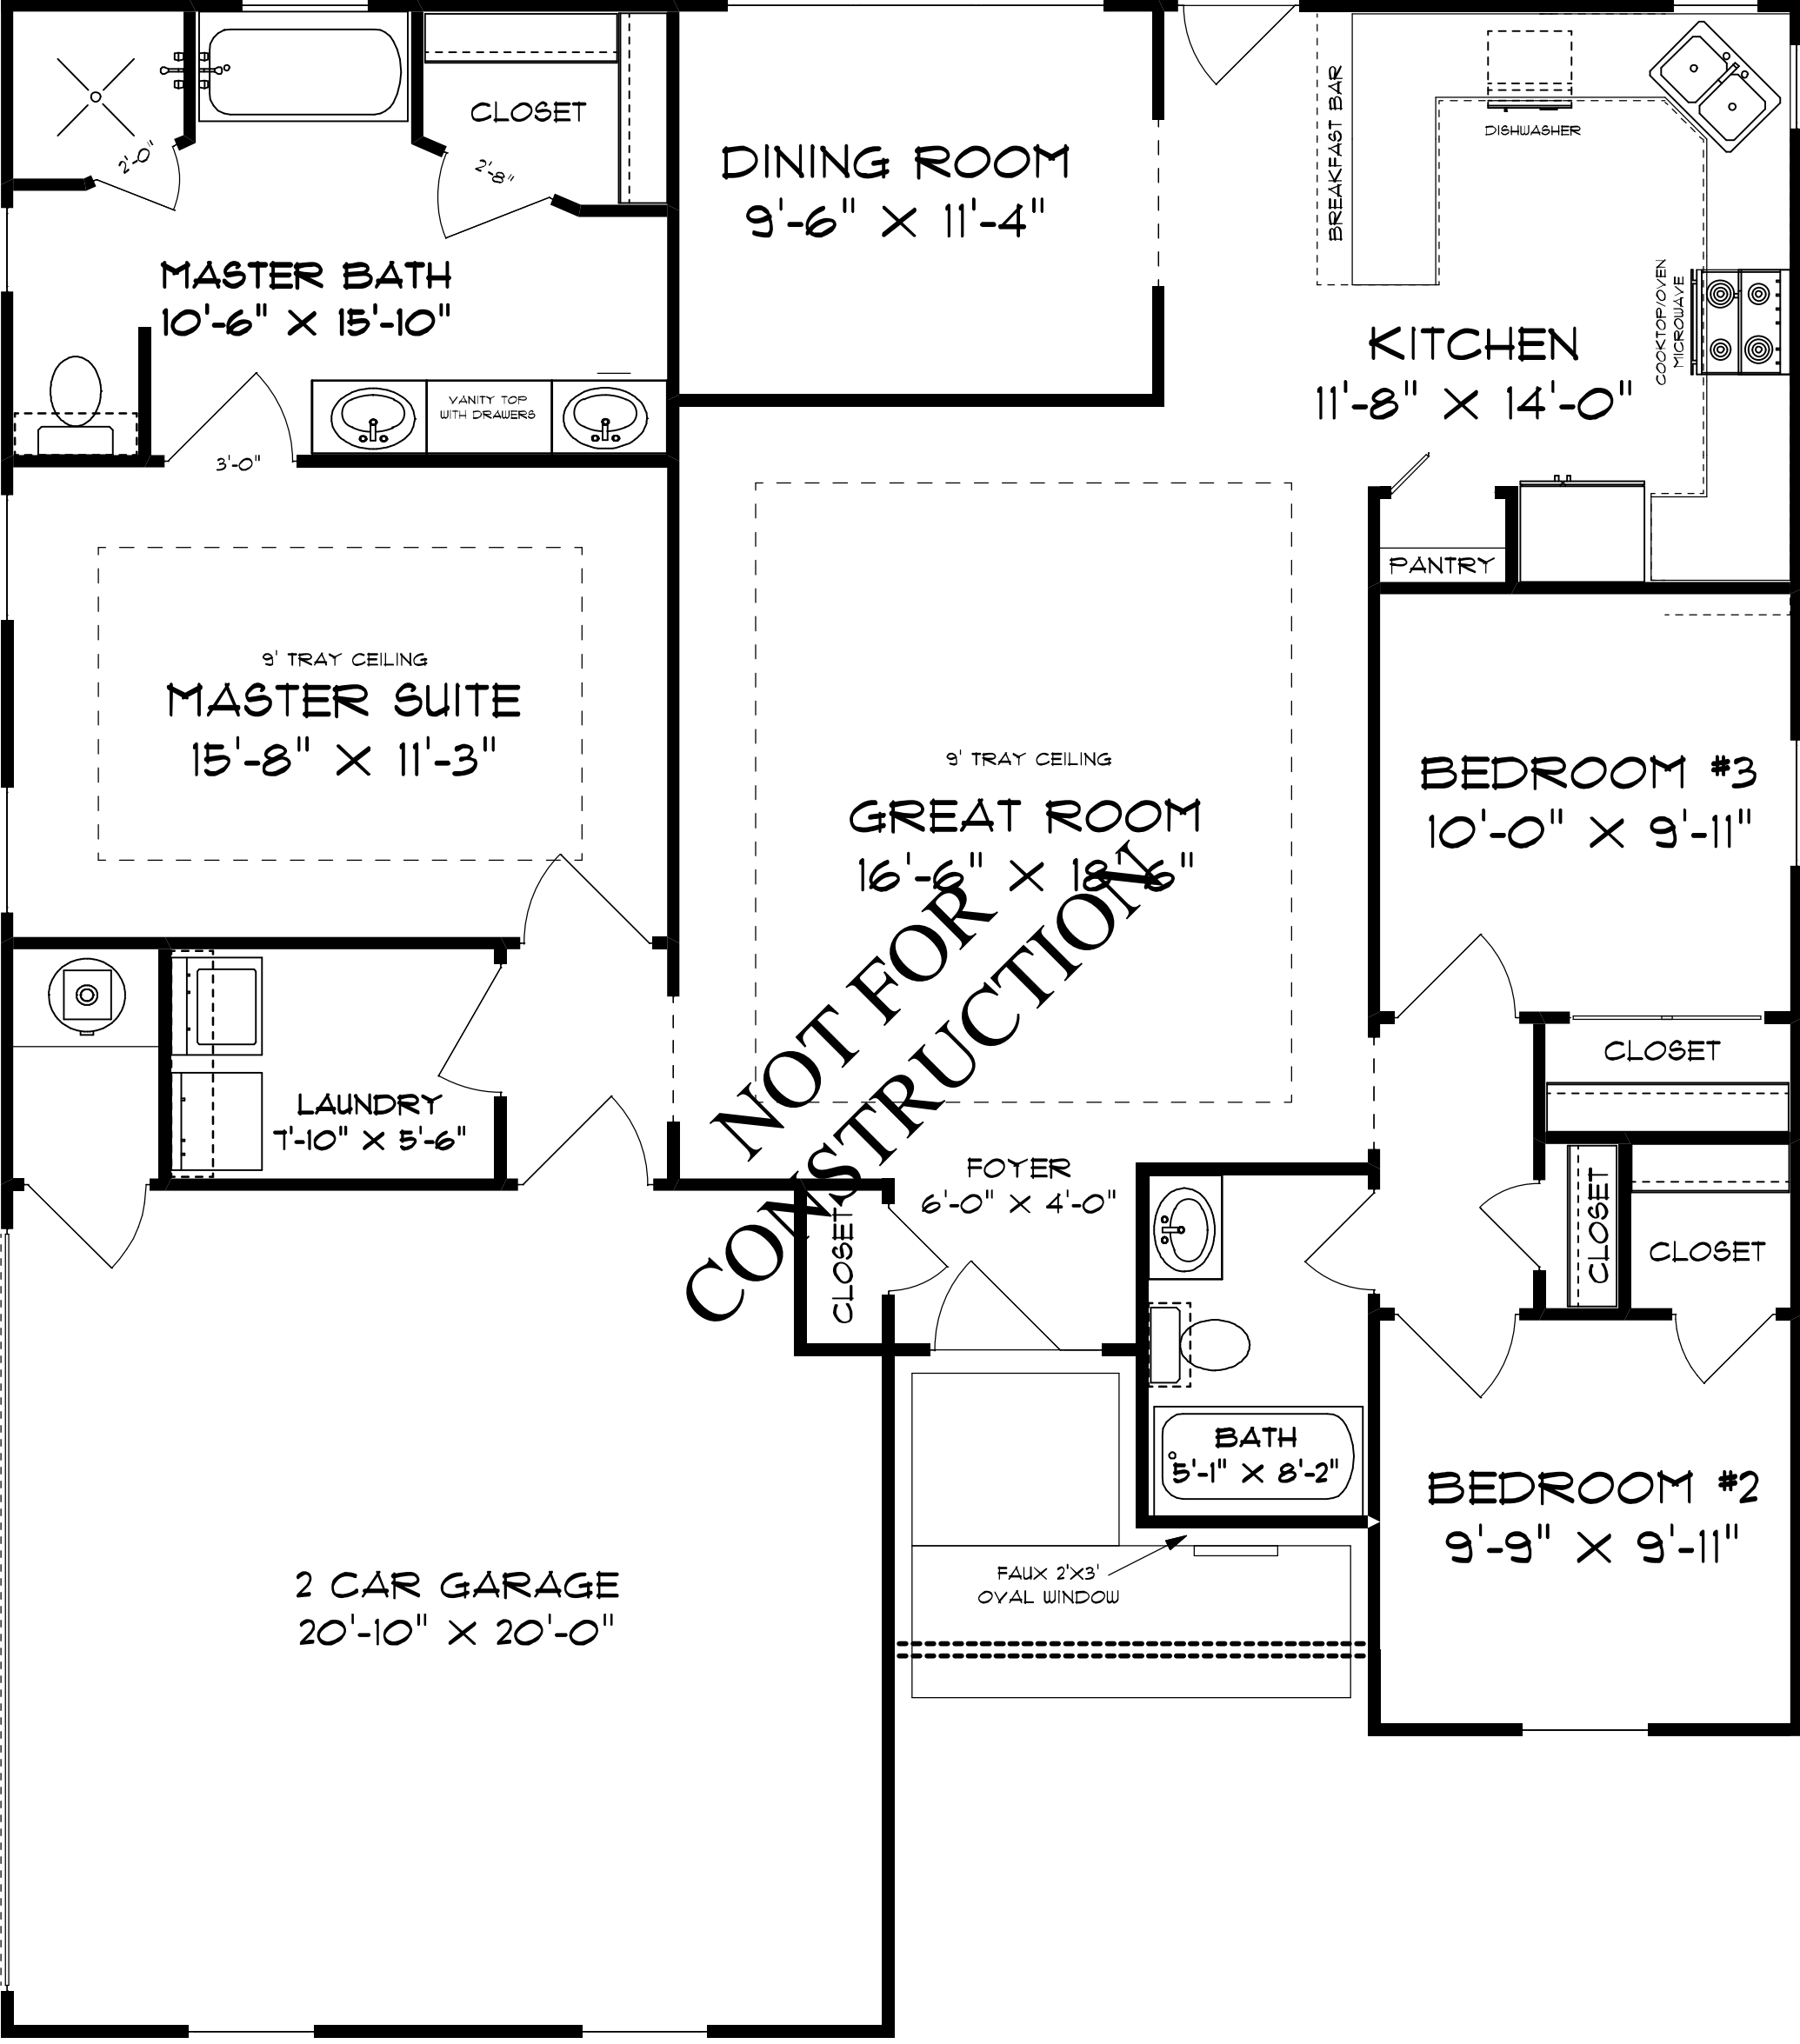

NOT FOR CONSTRUCTION

MASTER BATH  
10'-6" X 15'-10"

DINING ROOM  
9'-6" X 11'-4"

KITCHEN  
11'-8" X 14'-0"

9' TRAY CEILING  
MASTER SUITE  
15'-8" X 11'-3"

9' TRAY CEILING  
GREAT ROOM  
16'-6" X 18'-6"

BEDROOM #3  
10'-0" X 9'-11"

LAUNDRY  
7'-10" X 5'-6"

FOYER  
6'-0" X 4'-0"

BATH  
5'-1" X 8'-2"

2 CAR GARAGE  
20'-10" X 20'-0"

BEDROOM #2  
9'-9" X 9'-11"

FAUX 2'X3'  
OVAL WINDOW